


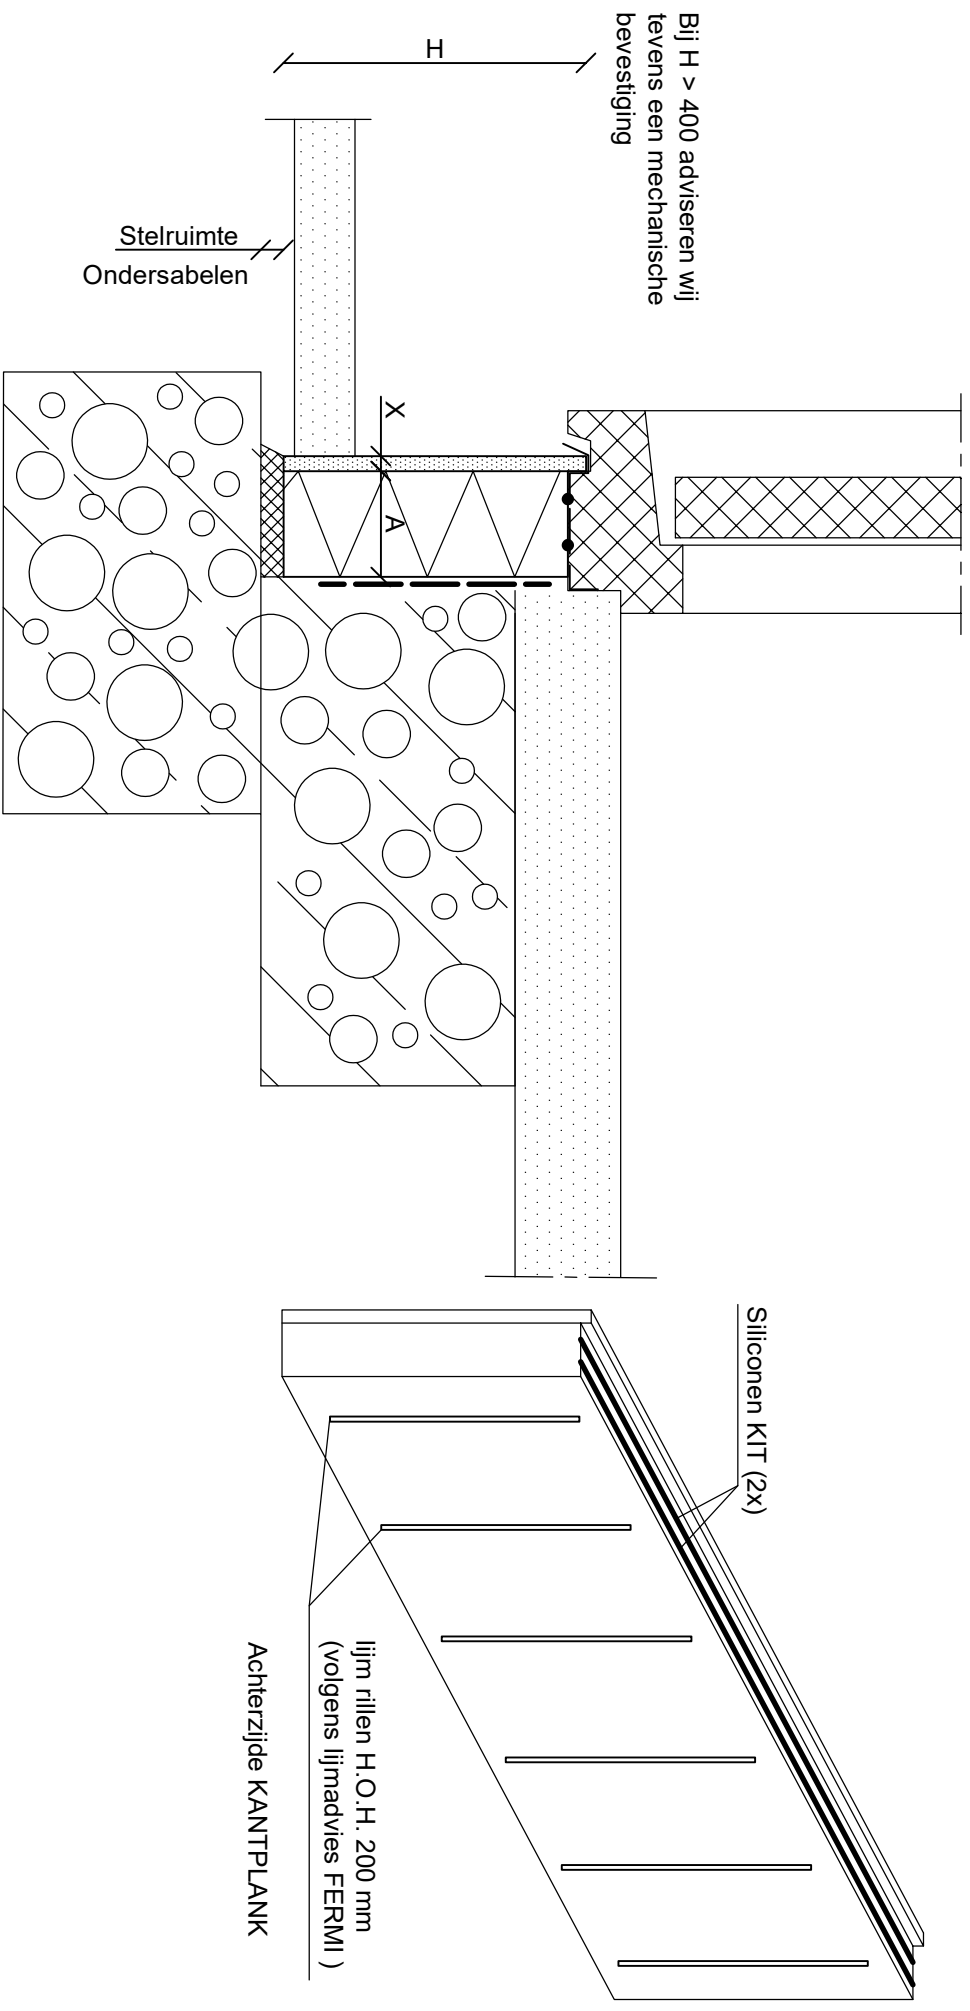

ISOLATIE DIKTE : A = 20 / 30 / 40 / 50 / 60 / 70 / 80 / 100 120 / 140 / 160

HOOGTE : H = 150

- H = 200
- H = 250
- H = 300
- H = 350
- H = 400
- H = 500
- H = 600

X (Volgens opgave) = 8 of 10



Fermi Geïsoleerde Kantplank

DETAIL + kozijn + sponning